


PROYECTO: Latidos

// PLANO PARA VARAS

TEATRO IMPOSIBLE

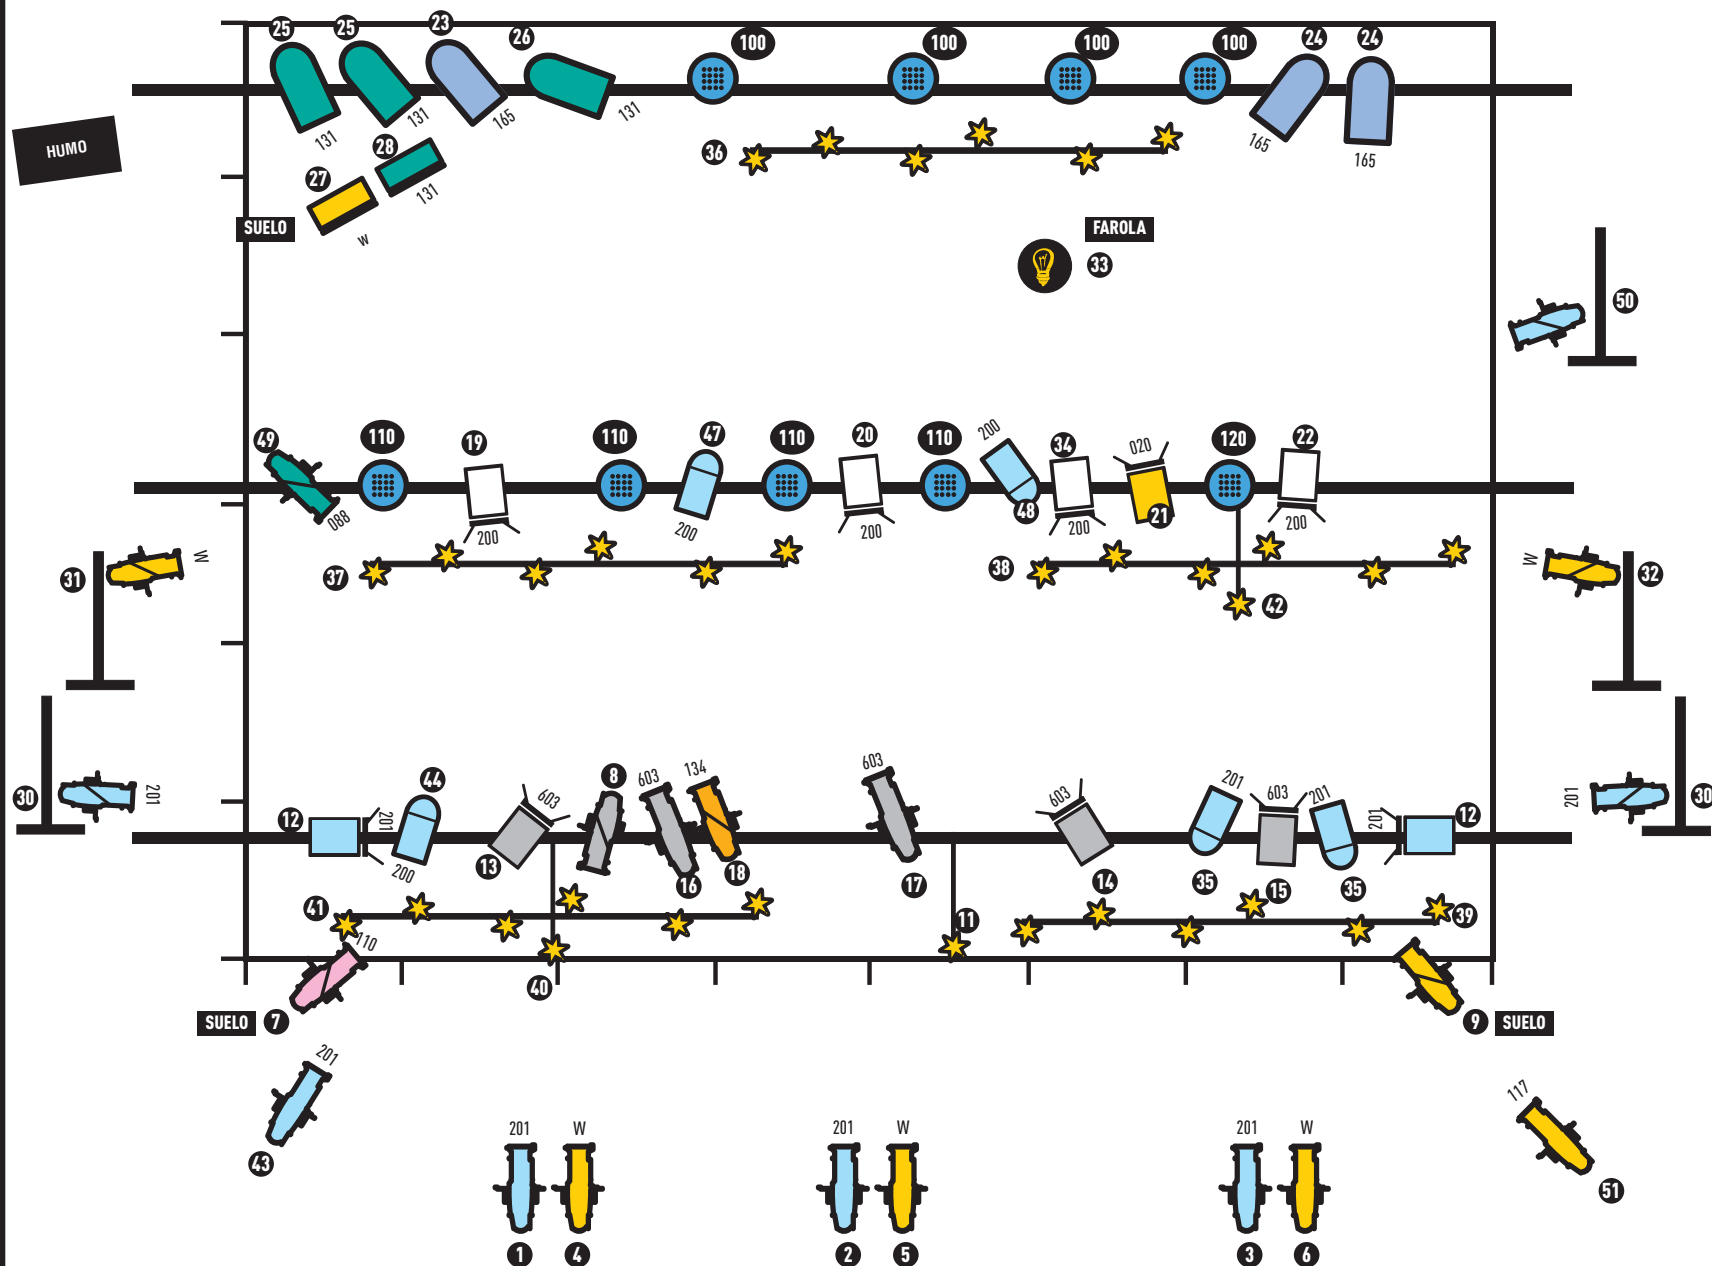

-  10 x Rec 15/30
-  10 x Rec 25/50
-  10 x PC 1 Kw
-  6 x PAR N°5
-  5 x PAR N°2
-  2 x Alógenos
-  9 x PAR LED
-  30 x bombillas 60w
-  1 x bombilla farola

FILTROS: 020 / 088 / 200 /
201 / 202 / 110 / 131 / 265 /
283 / 117

Responsable Técnico
Miguel Mota • Tf. 615 234 000
miguelmotateatro@gmail.com